



1 WHITE STREET STREETSCAPE
PLAN 1:200

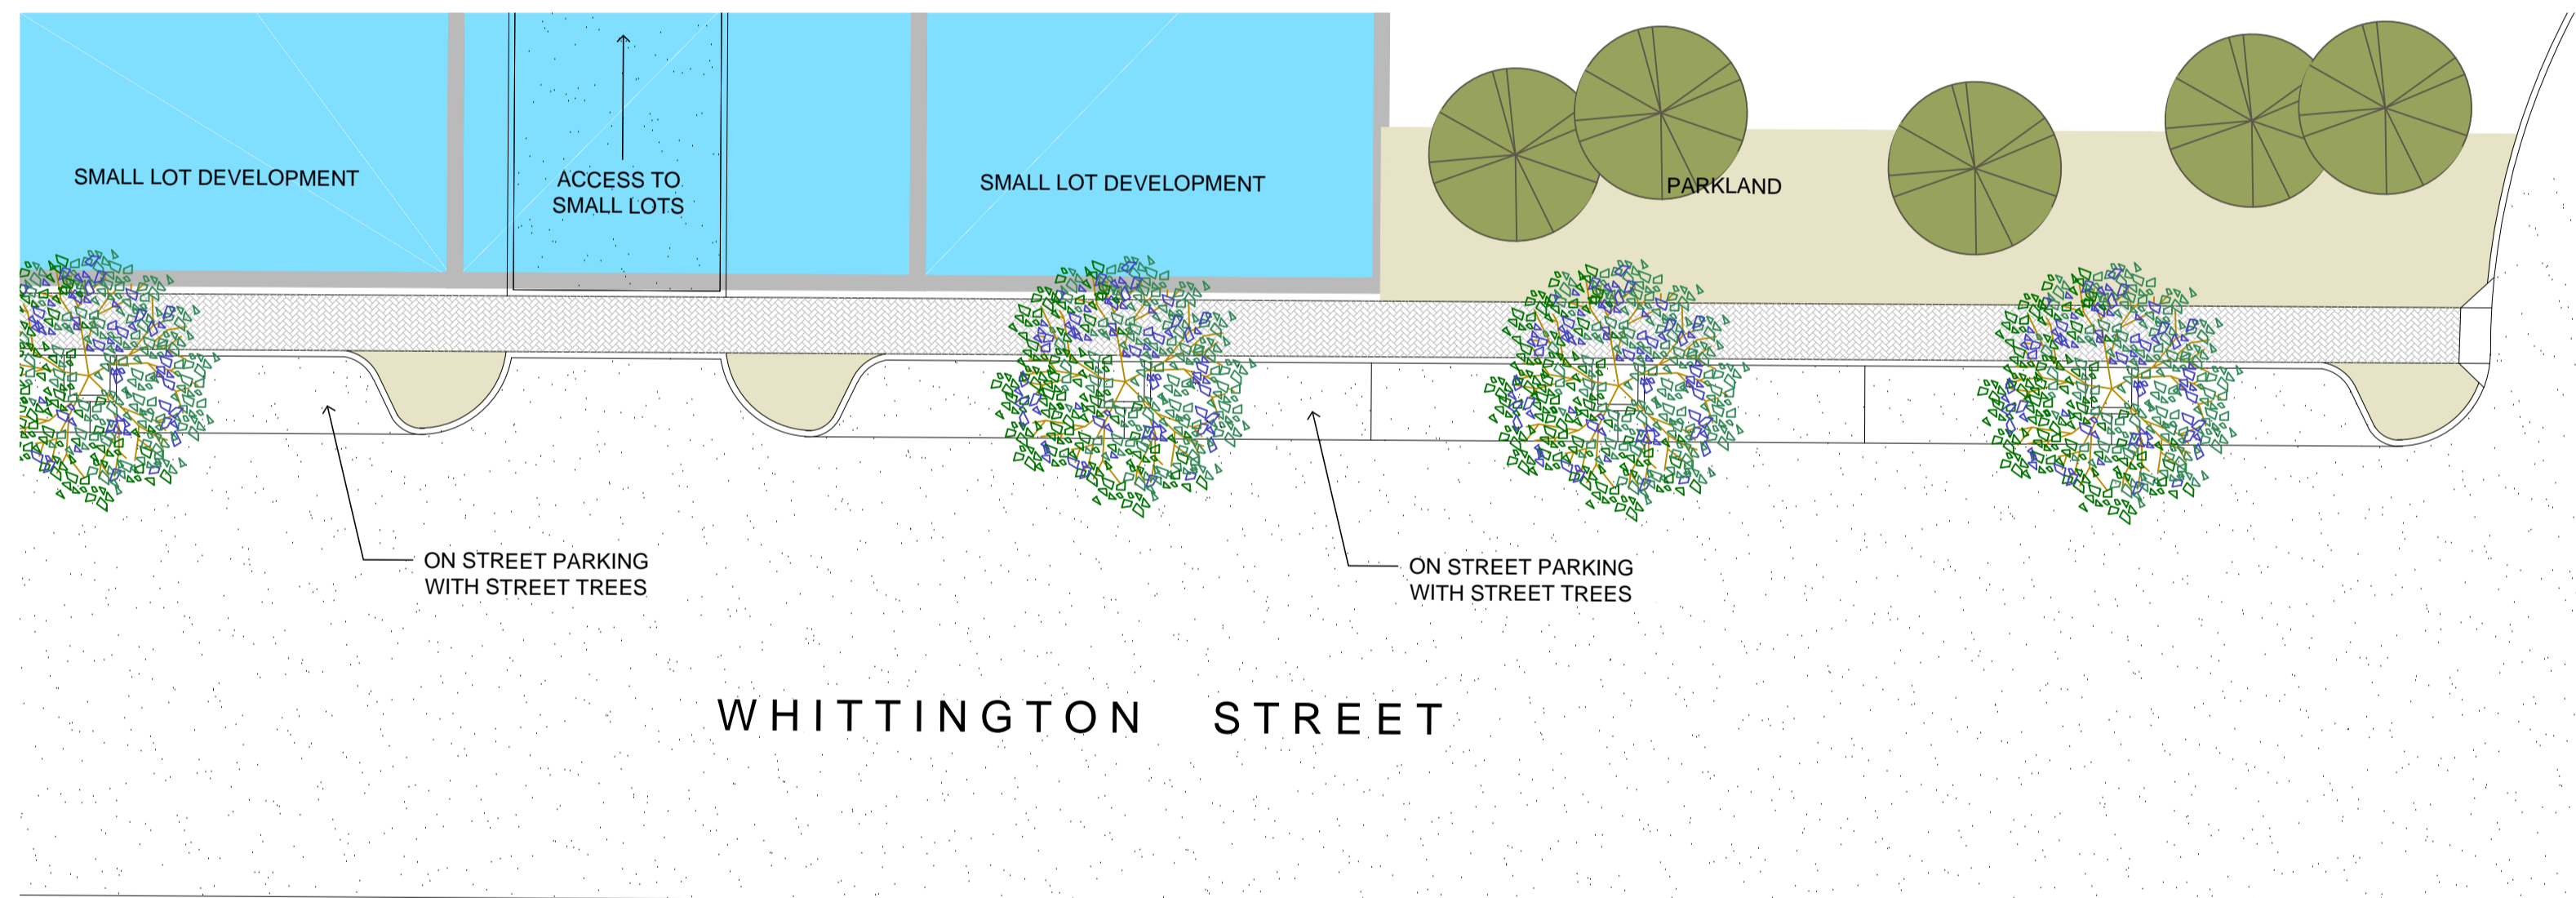

2 WHITTINGTON STREET STREETSCAPE
PLAN 1:200

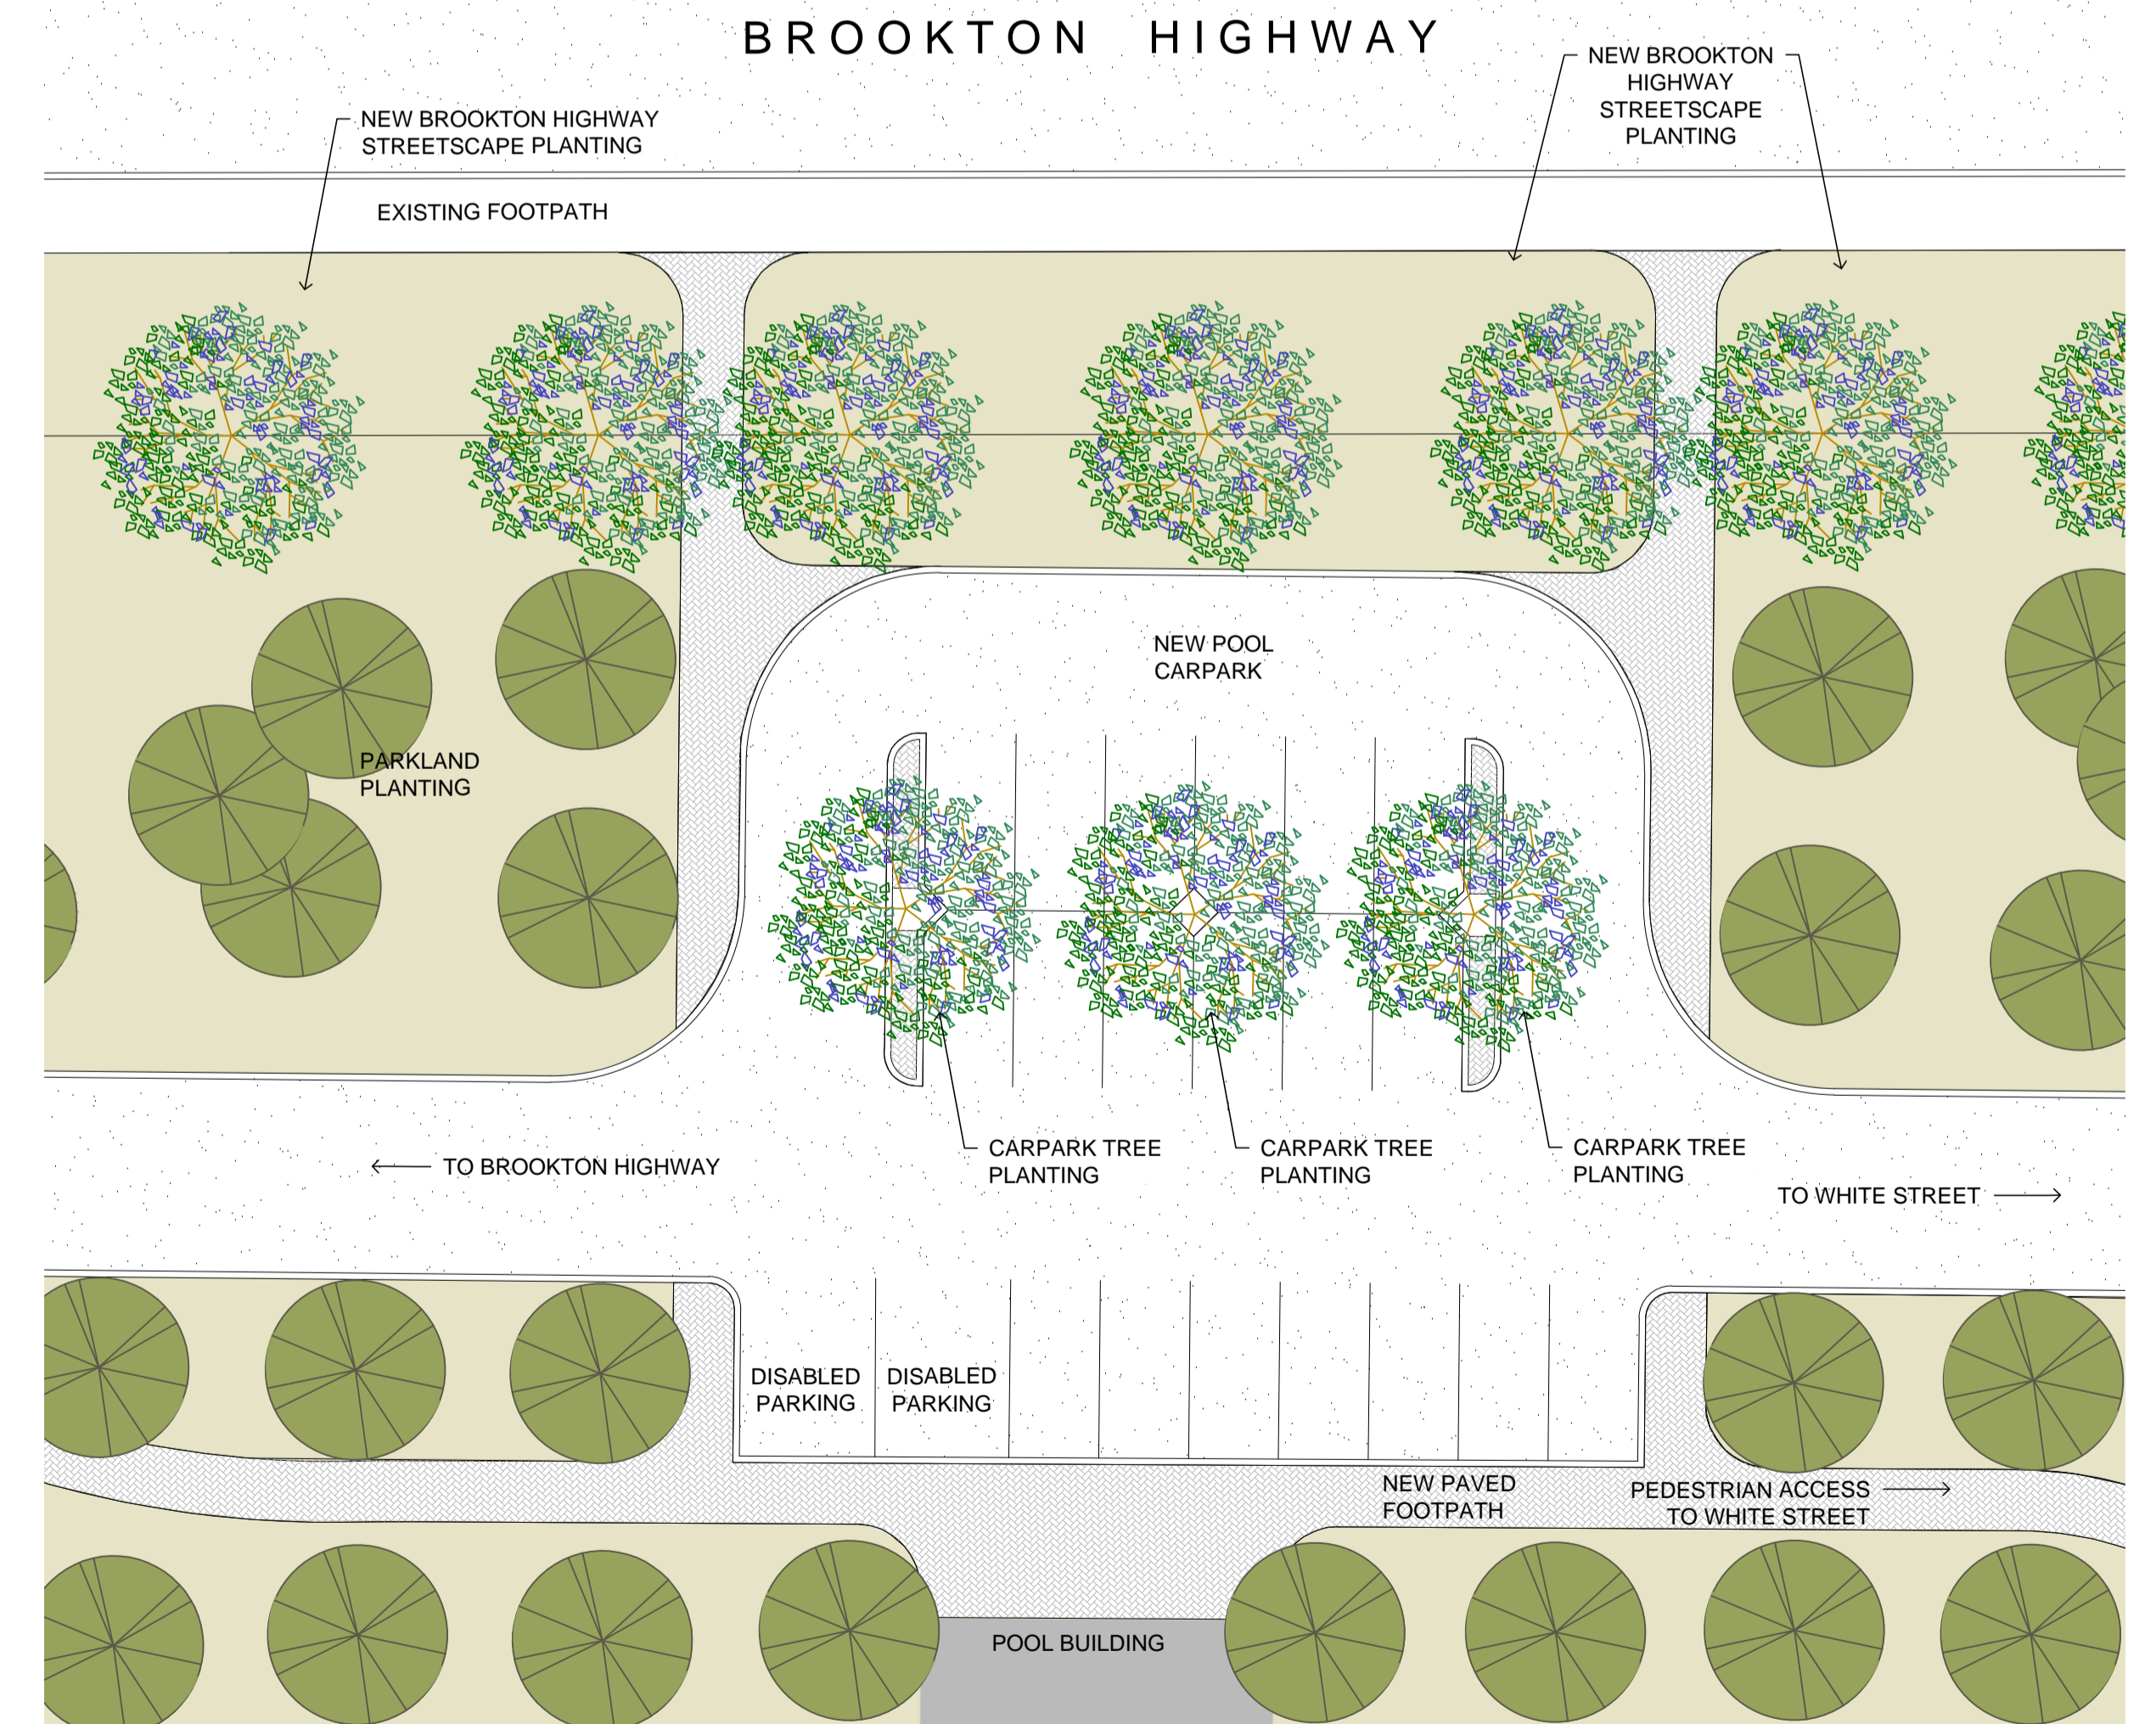

3 BROOKTON HIGHWAY STREETSCAPE
PLAN 1:200

